




Front Elevation

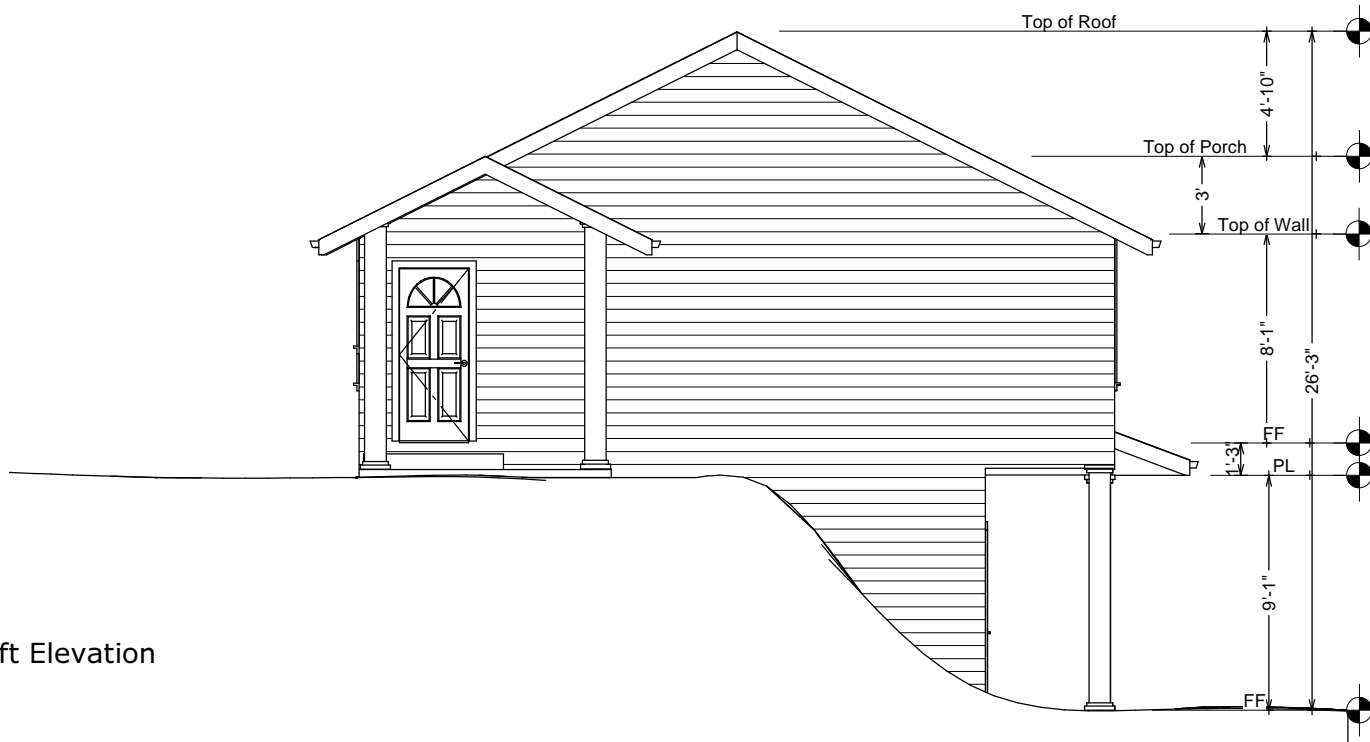

Left Elevation

Dream Builders

DATE:


1/24/2012

SCALE:


1/4" = 1'

SHEET:

A-1

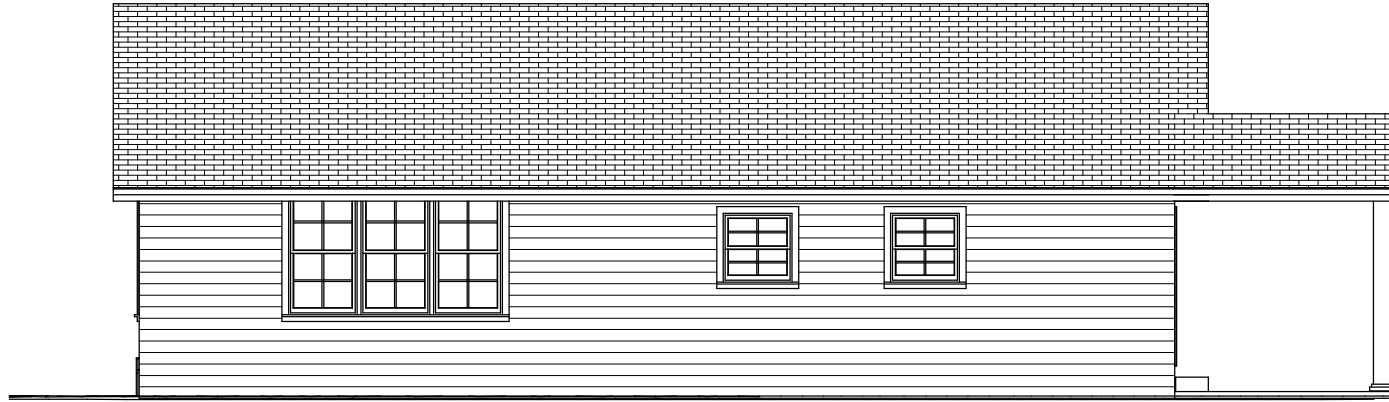

Back Elevation

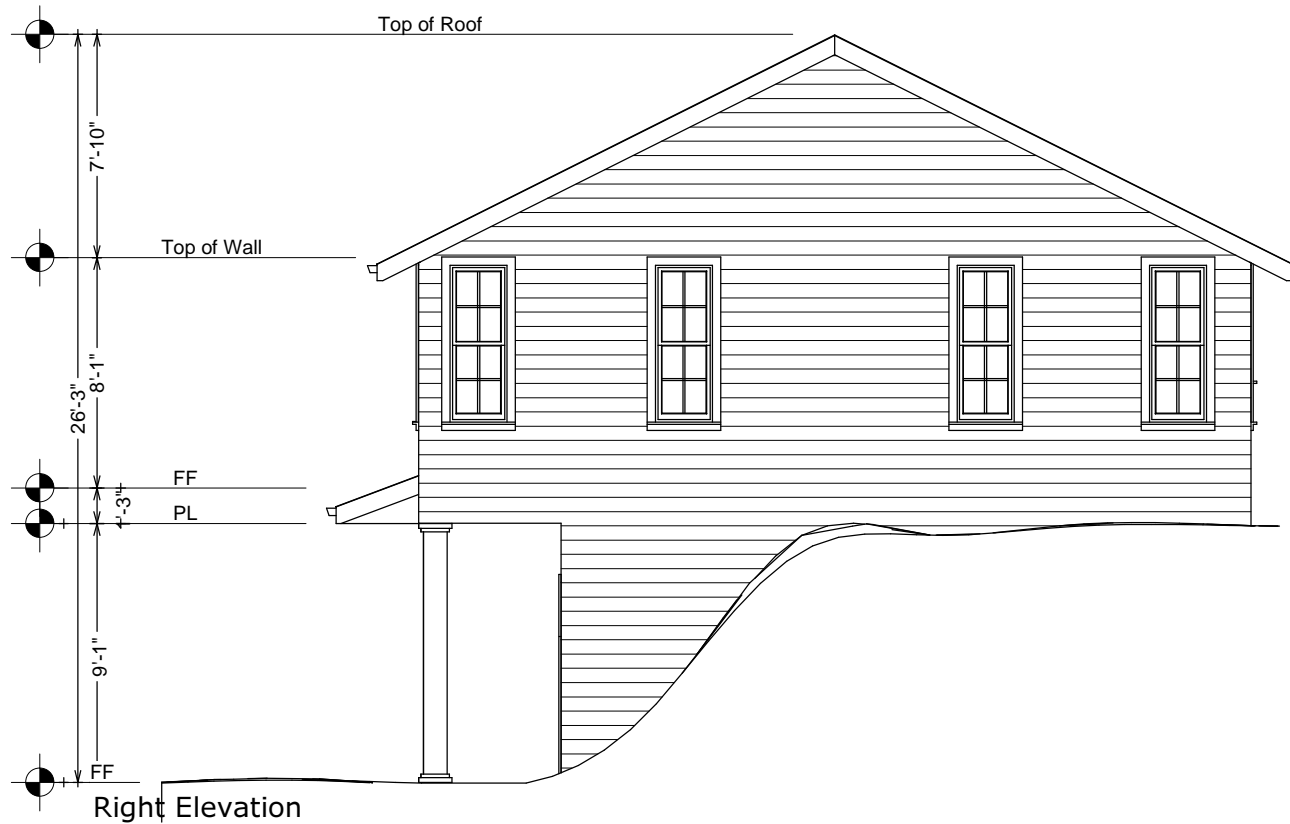

Right Elevation

DATE:


1/24/2012

SCALE:

1/4" = 1'

SHEET:

A-2

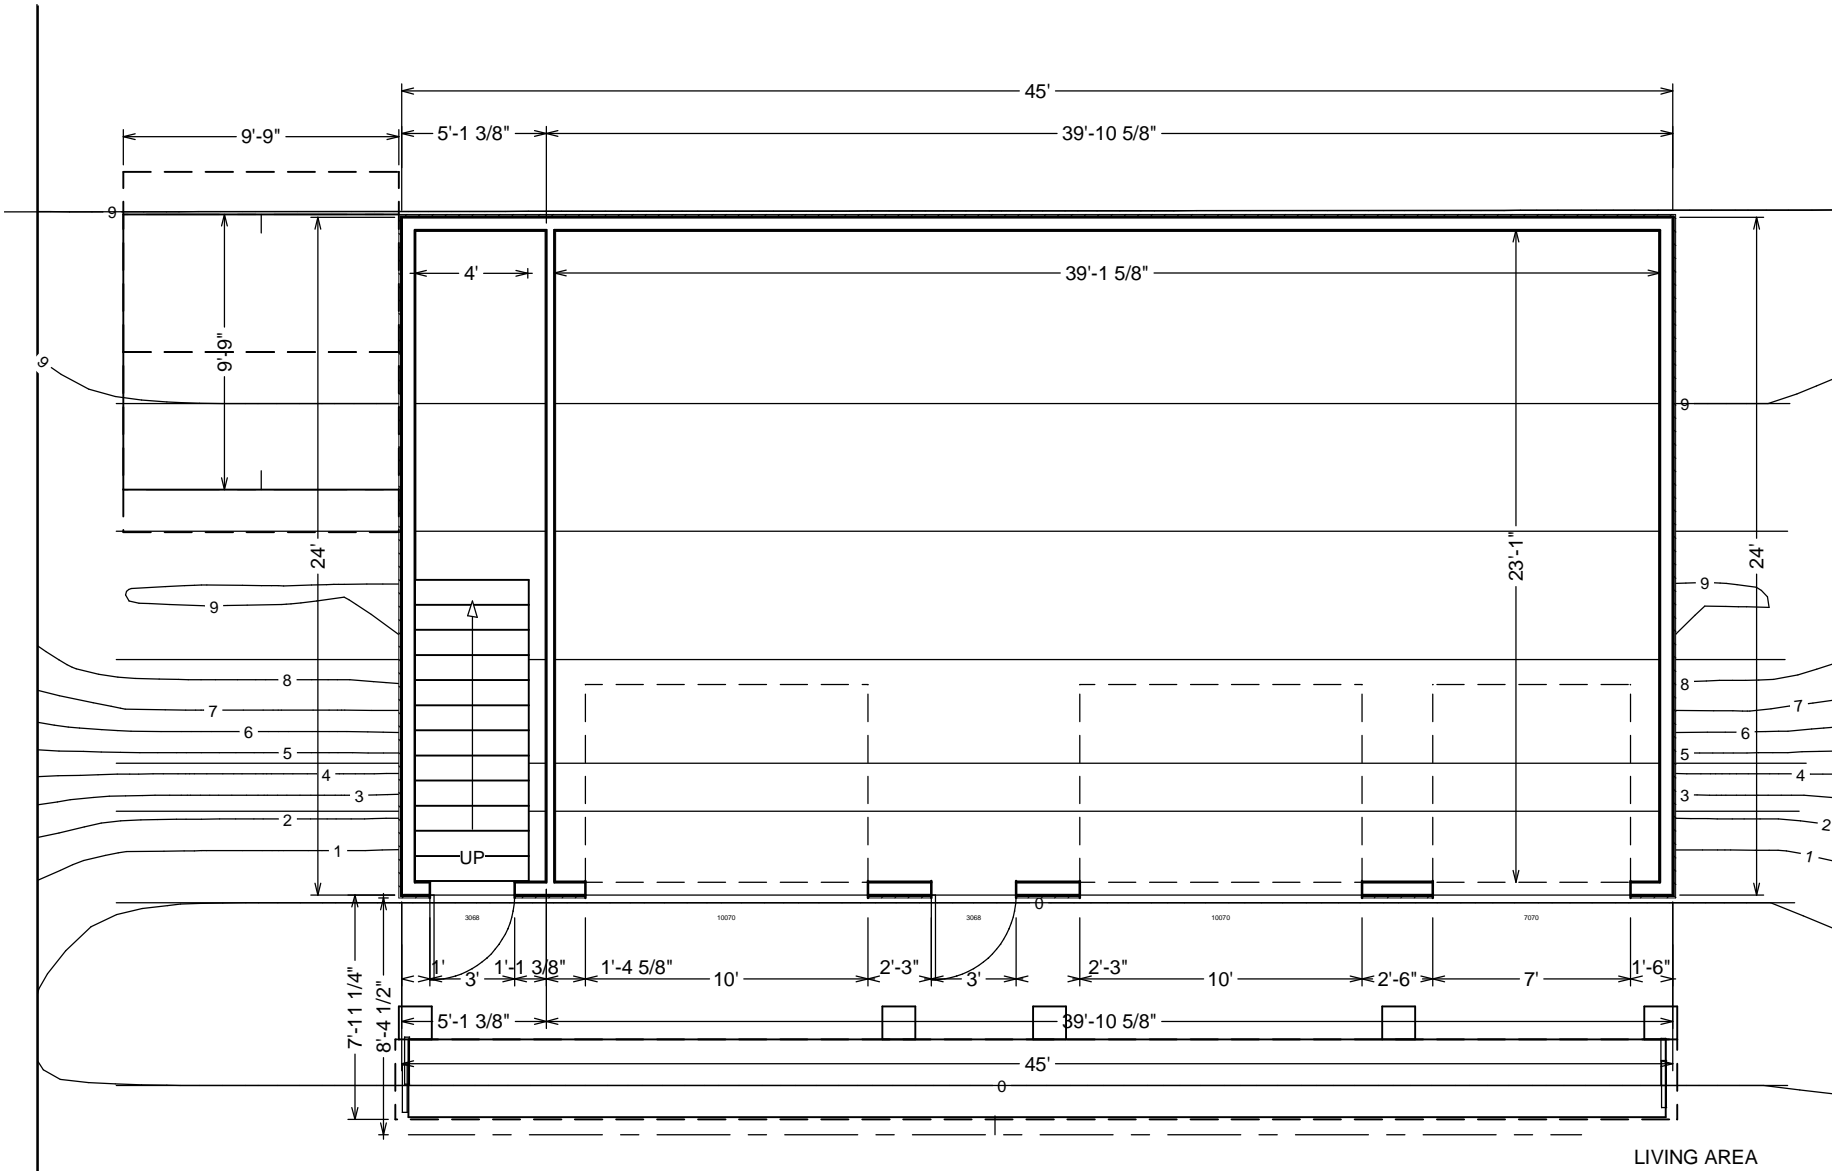


LIVING AREA

Dream Builders

DATE:
1/24/2012

SCALE:
1/4" = 1'

SHEET:
A-3

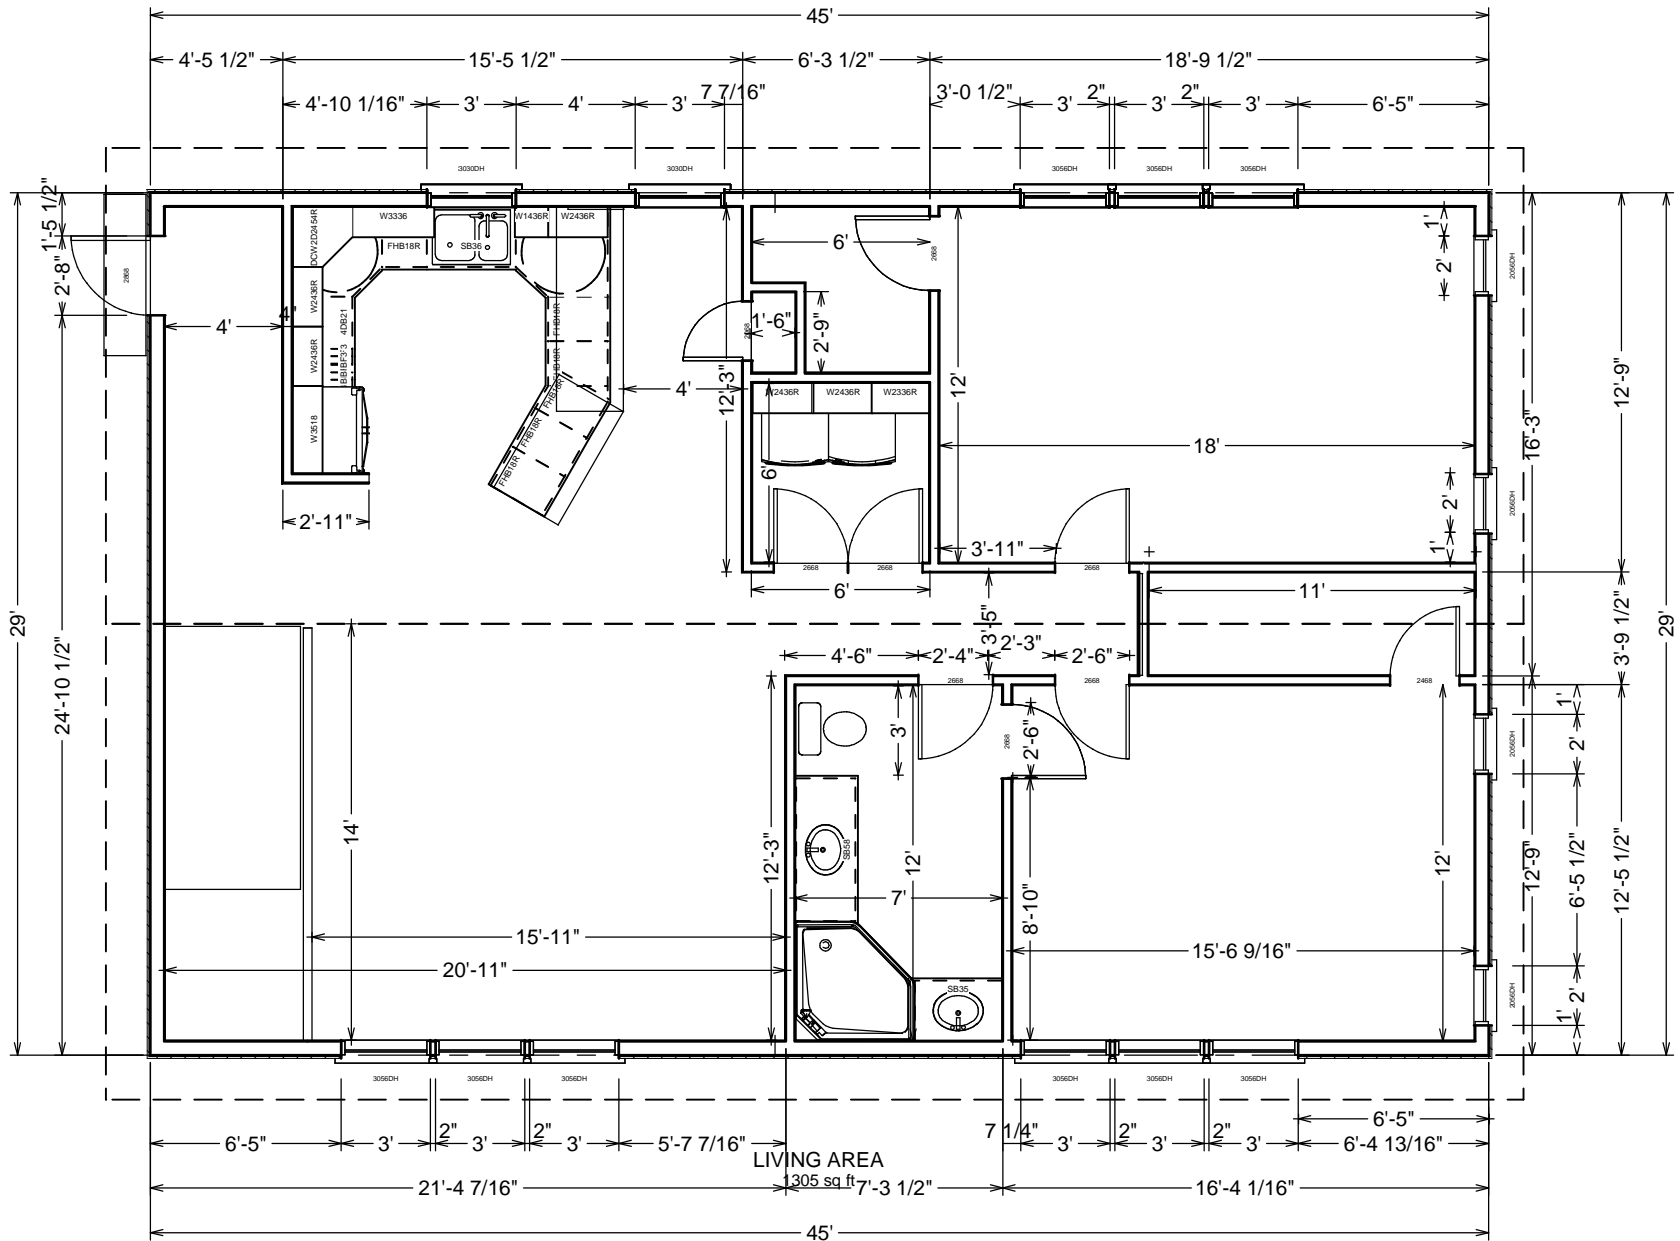

Dream Builders

DATE:
1/24/2012

SCALE:
1/4" = 1'

SHEET:
A-4